



**MAP REFERRED TO IN THE BASILDON BOROUGH COUNCIL
(FRYERNS AND CRAYLANDS) (PHASE NORTH) COMPULSORY PURCHASE ORDER 2020**

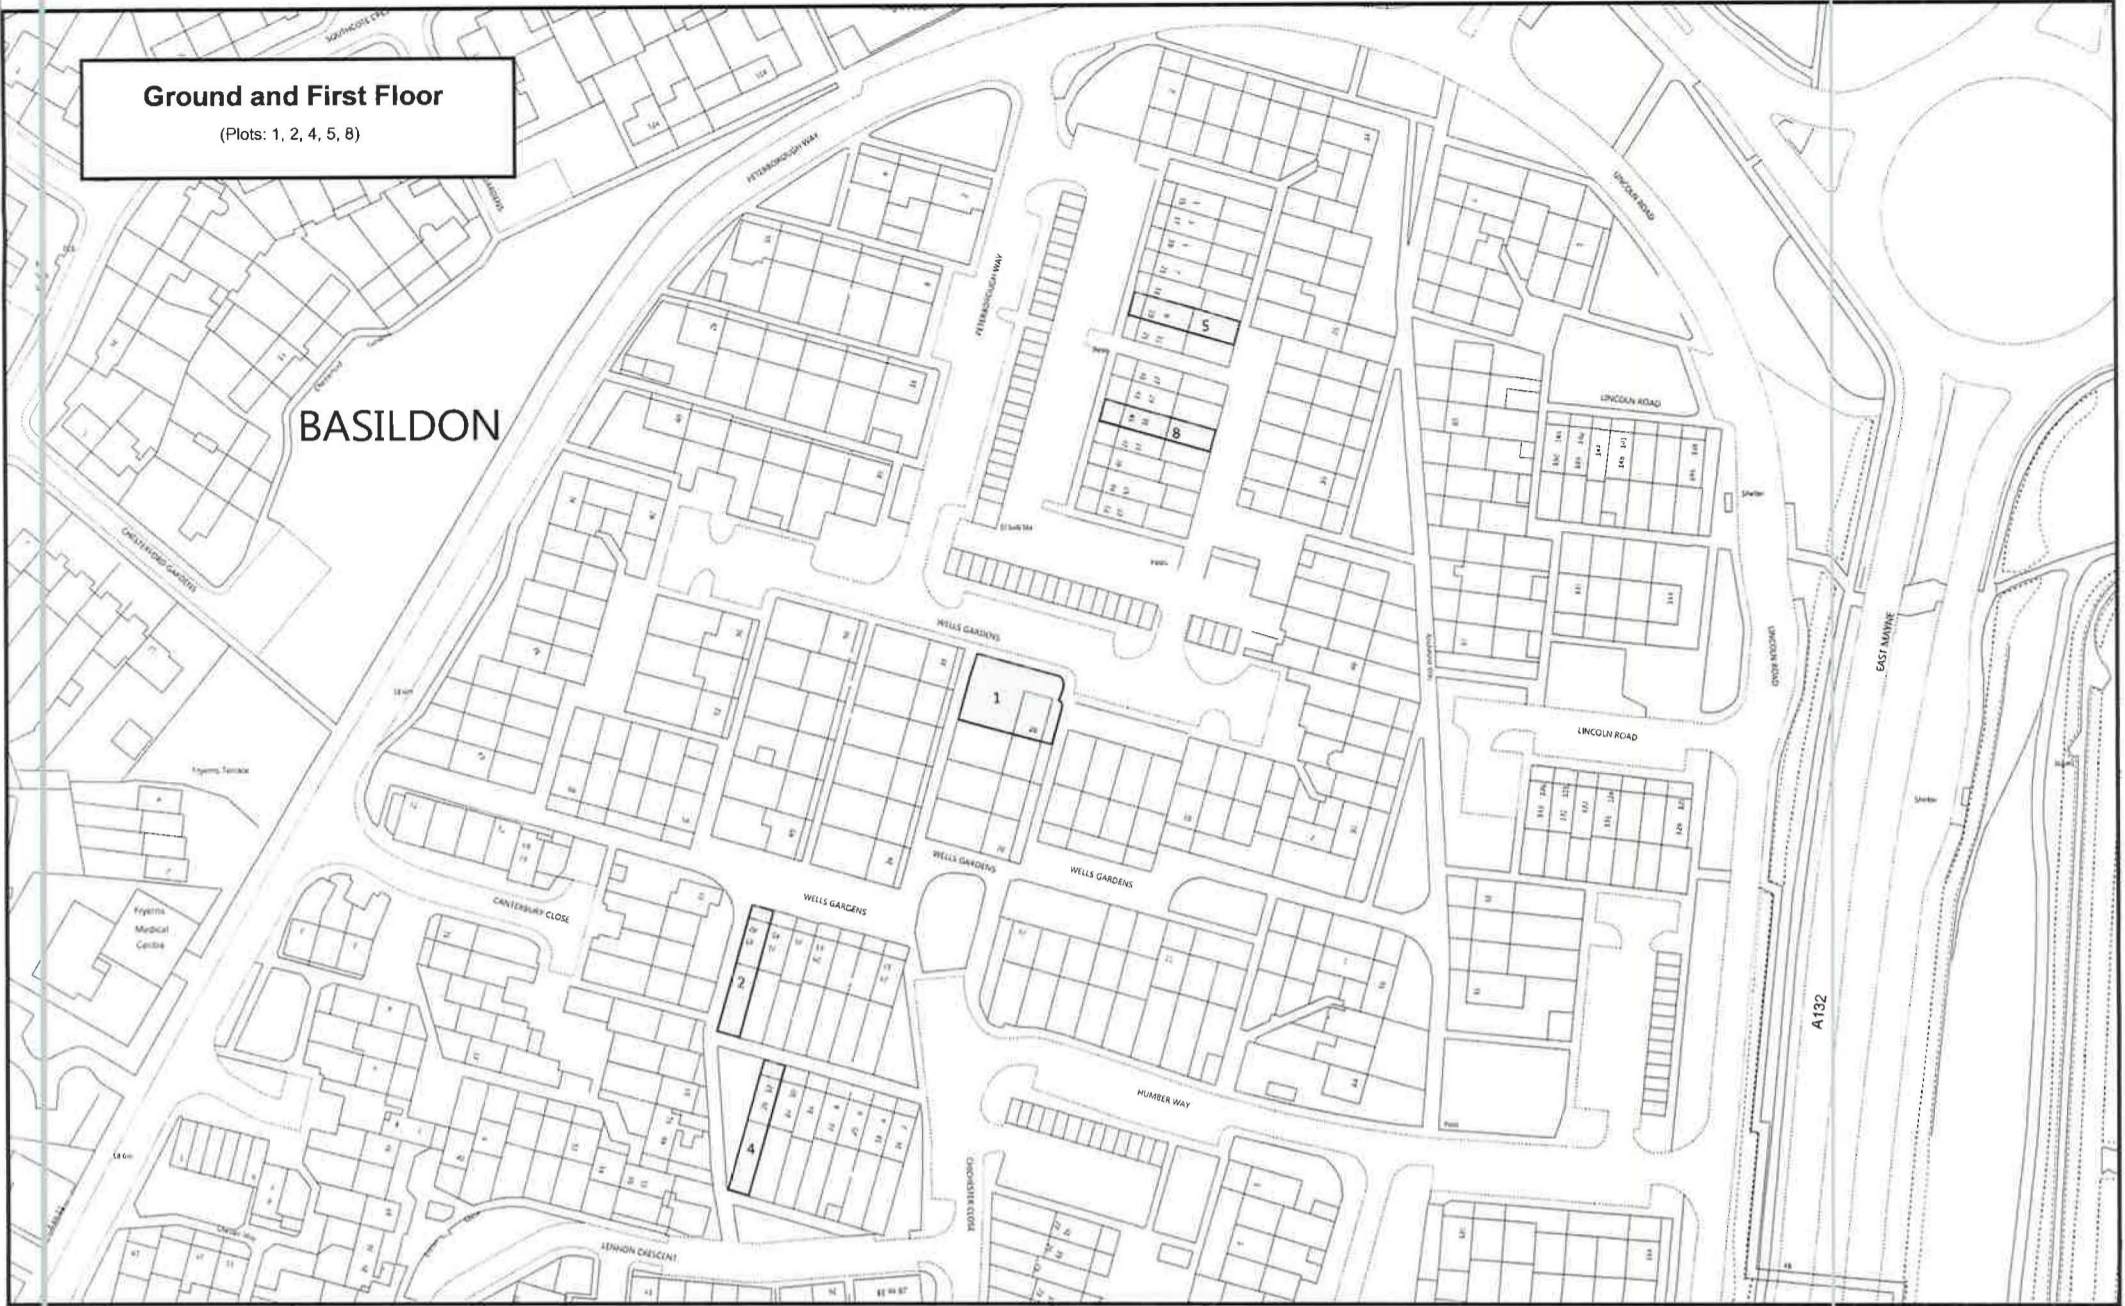

Ground and First Floor
(Plots: 1, 2, 4, 5, 8)

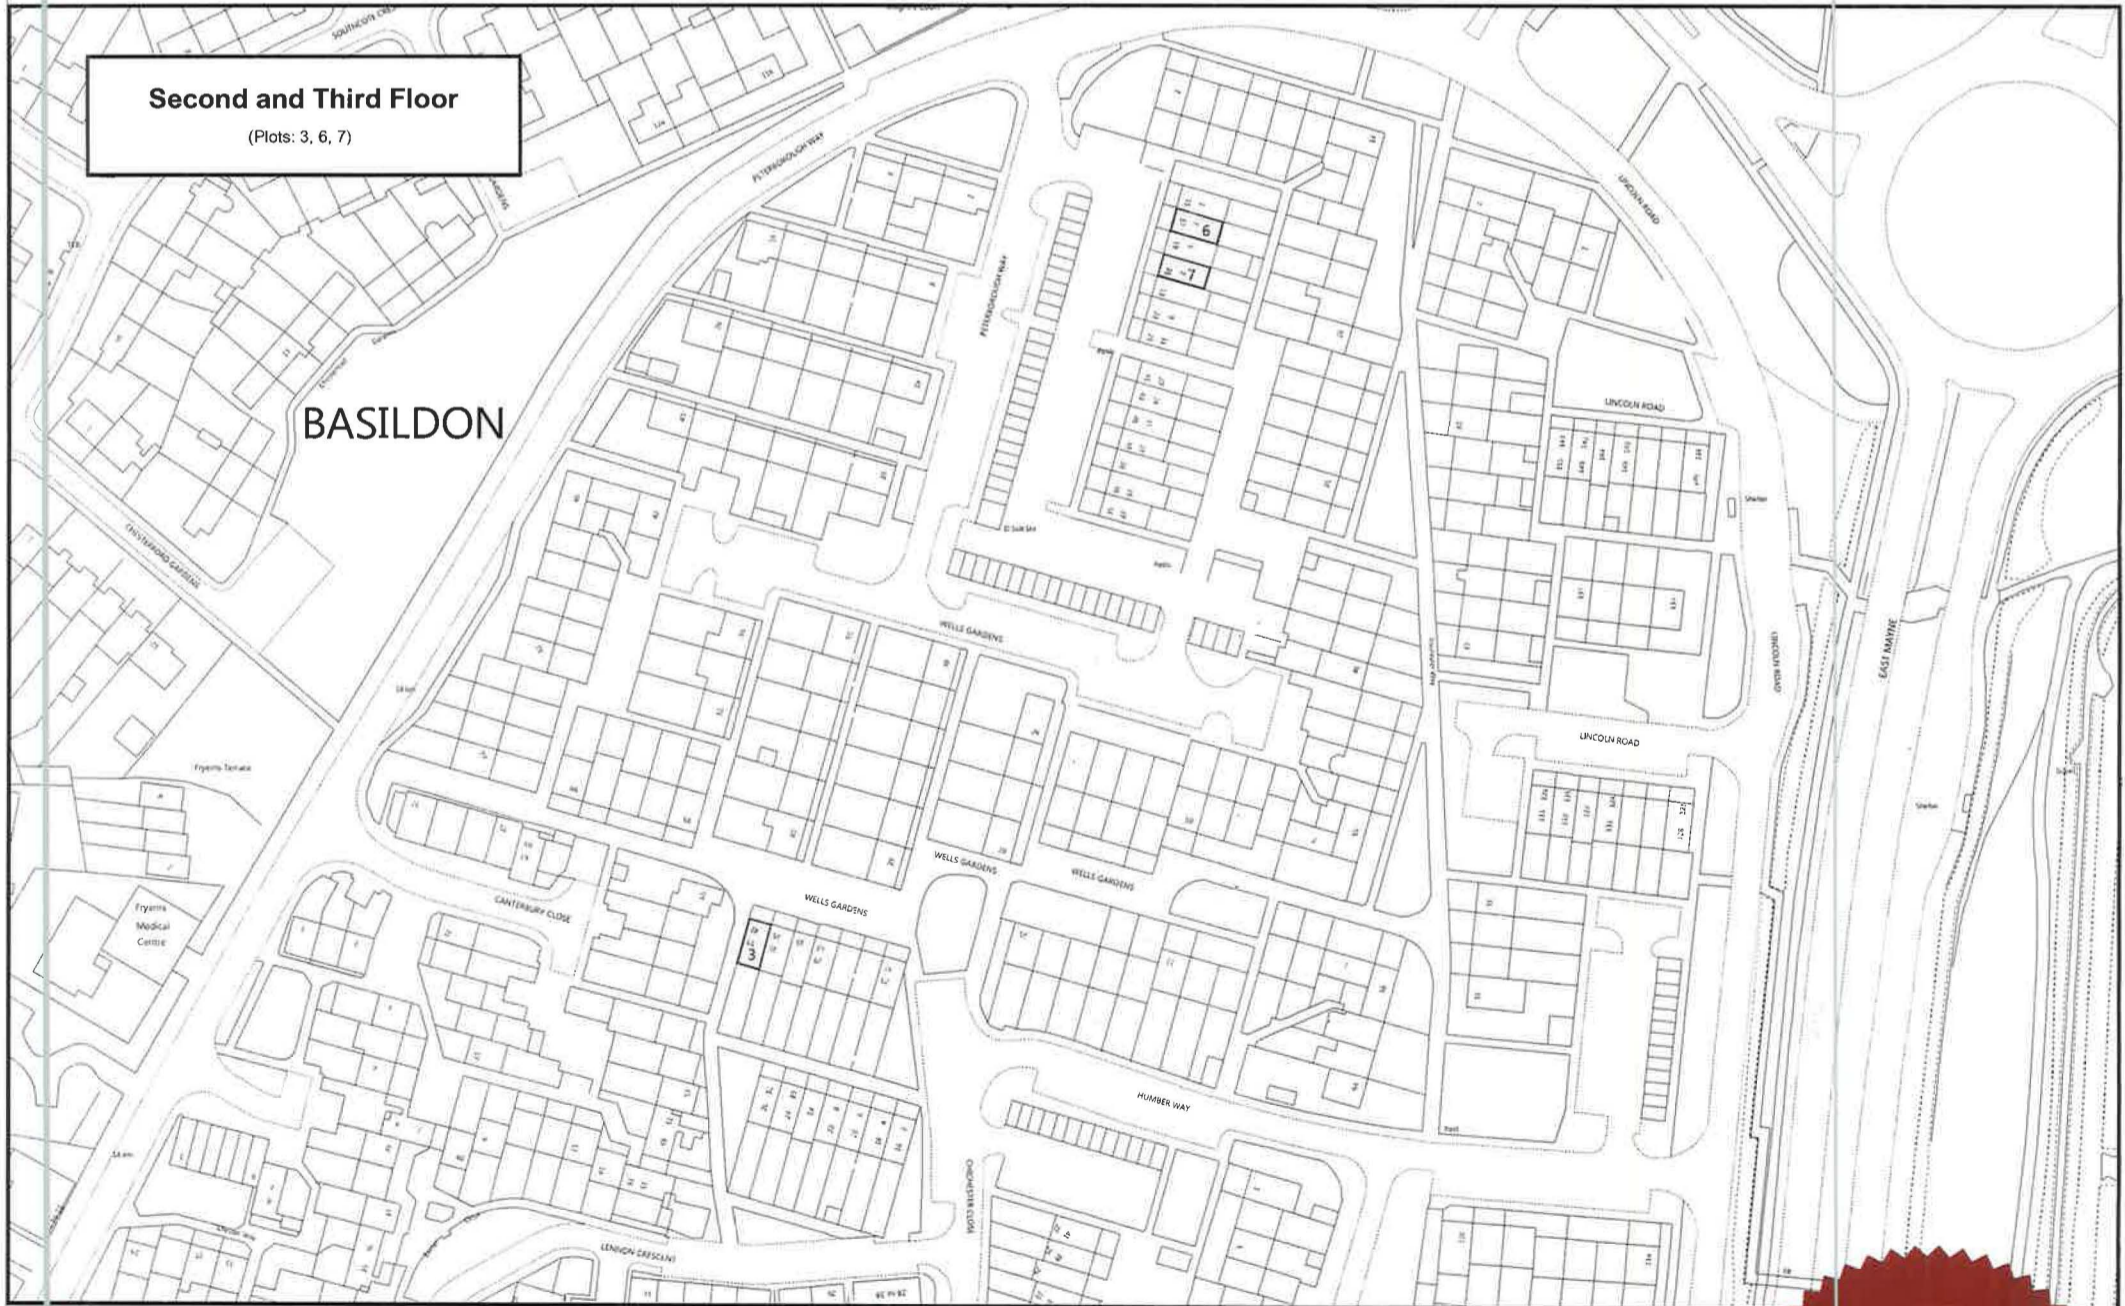

Second and Third Floor
(Plots: 3, 6, 7)

Key	Land to be Acquired	
Version number	B0	Scale: 1:750 @A1
Date	24 March 2020	Status: Final
<small>This map is based upon Ordnance Survey material with the permission of Ordnance Survey on behalf of the Controller of Her Majesty's Stationery Office © Crown copyright and data base rights 2020 Ordnance Survey 0100021673 Where applicable the plot boundaries show the general boundary of the registered land; it does not show the exact line of the boundaries. Measurements scaled from this plan may not match measurements between the same points on the ground.</small>		

Basildon Council
BASILDON · BILLERICAY · WICKFORD

The Common Seal of Basildon Borough Council
Was hereunto affixed in the presence of:

MDM
Corporate Director **DEBORA CURR EXEC**

Dated this day of 2020



21197
M 69 NIM
COMMITTEE 8-2-9
SCHOOL HEALTH CENTER